


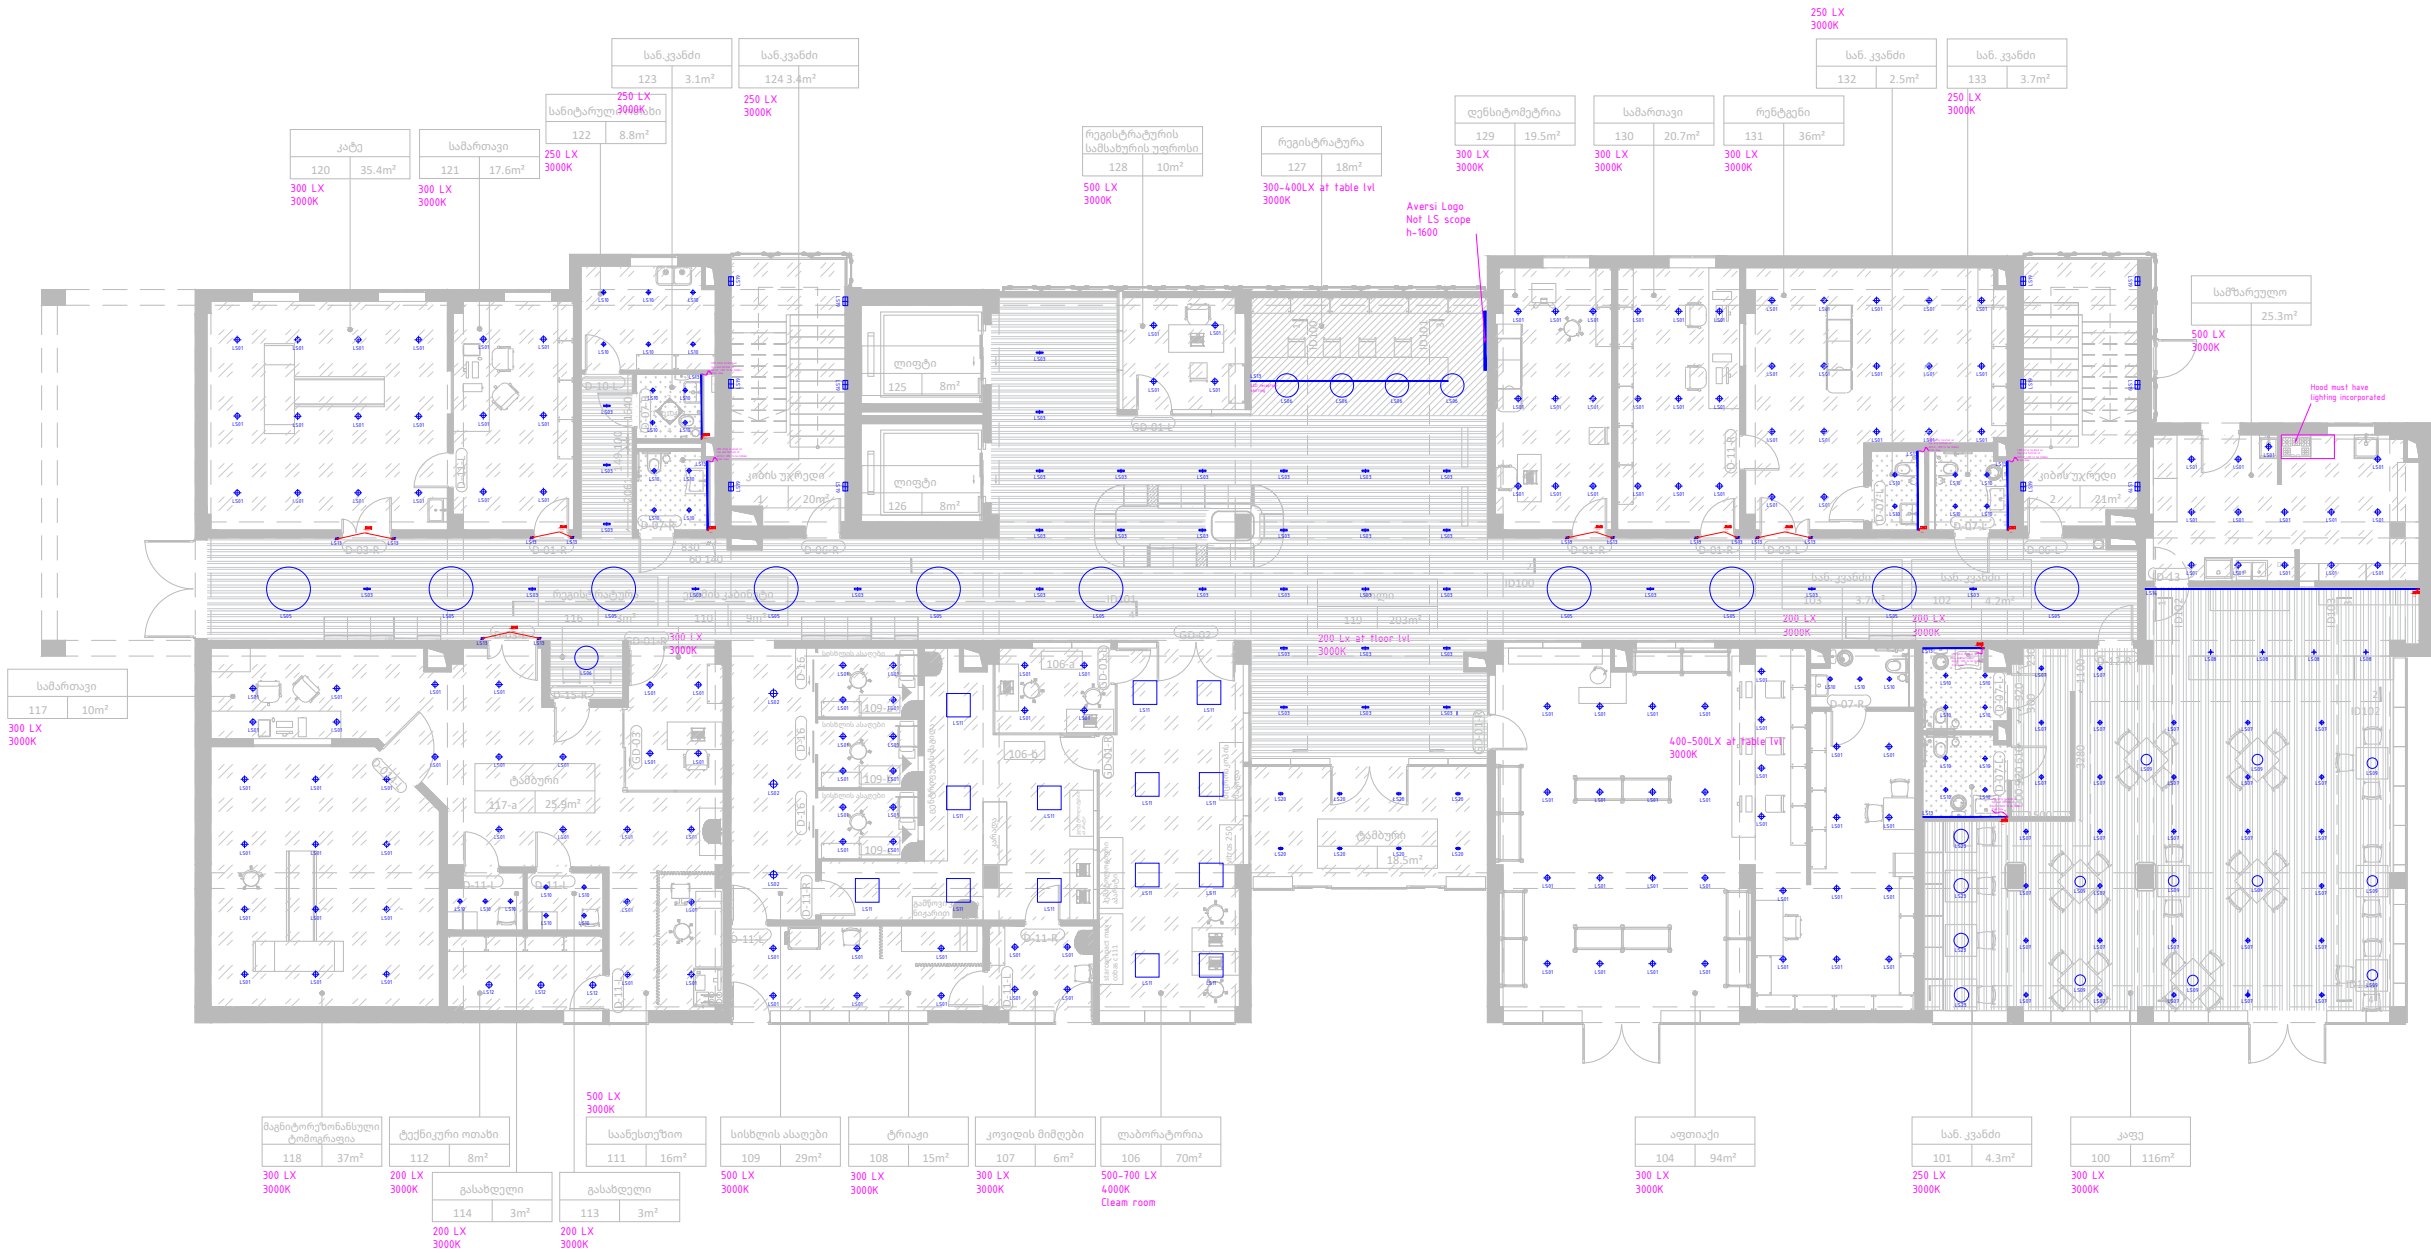















საპროექტო გეგმა
I სართული



Legend:	
Ref:	Description
 L301	Downlight Sia Standard 115 Round Trim 12W LED warm-white 3000K CRI 90 75.8° ON-OFF White IP54 1266lm
 L302	Downlight Sia Standard 170 Round Trim 25W LED warm-white 3000K CRI 90 79° ON-OFF White IP54 2556lm
 L303	Ceiling fixture Bento Surface 6 LEDs 12.2W LED warm-white 3000K CRI 90 PHASE CUT White IP23 1205lm
 L304	RINGS Ø 115 cm: LED 49W 24V dc 2700K/3000K 4460lm 4000K 4930lm RAL 9005 Pure white - Opaque
 L305	ALIOTH CEILING Ø600mm LED 40W 3110 lm 3000k ON/OFF/DALI RAL 9005 Jet black - Opaque -
 L306	Downlight IP65 FAB GU10 8 White
 L307	Spotlight ATOM SURFACE 12.7W 3000K CRI 90 44.7° PHASE CUT White 778lm
 L308	JEENA Lampholder E27 (bulb not included) (A++ -> E) Max 70W Sage green
 L309	Downlight Lite ø75mm 6.7W LED warm-white 3000K CRI 80 32.2° ON-OFF White IN IP20 / OUT IP54 659lm
 L310	AGAT CLEAN LED CRI95 5400 PLX E IP65 940 / 600X600
 L311	Downlight IP23 ELEMENT LED 115 SW 3000-4000-6000K ON-OFF White 1890
 L312	Led strip On Basic 4,8 8mm 24W LED warm-white 3000K CRI 80 IP20 2524lm
 L313	Led strip On Basic 9,6 8mm 48W LED warm-white 3000K CRI 80 IP20 5113lm
 L314	Wall fixture IP65 Afrodita LED 220mm Double Emission LED 17.5W LED neutral-white 4000K ON-OFF Urban grey 1644lm
 L315	Downlight Bento Standard 3 LEDs Trim 6.1W LED warm-white 3000K CRI 90 47.7° White IP23 603lm
 L316	JEENA Lampholder E27 (bulb not included) (A++ -> E) Max 70W Sage green

Lighting arrangement

This drawing and all associated documents issued for the purposes of design information remain the intellectual property of LightStudio

All dimensions must be checked on site
Do not scale from this drawing